

Addendum #1

**Traffic Signal Poles at 126th & Highway 370 Intersection
Project, C-77 (10-11)**

**For the
Sarpy County Highway Department**

Question 1: What are the loadings for these poles?



Response: *Attached is a DRAFT plan (which is subject to change by NDOR) for 126 & Highway 370. To account for additional heads and future six (6) lane section and the additional dual left turn lanes for the WBL and NBL (1 TS-1 for each of the EB and WB through directions/1-TS-1L for each of the tern lanes). An item that is not requested, but may be added in the future is opticom, which should be accounted for.*

**All other terms and conditions remain unchanged.
Addendum must be acknowledged on the Bid Form.**

HIGHWAY 370

PRELIMINARY PLAN
NOT FINAL - SUBJECT TO CHANGE

OLSSON ASSOCIATES
2111 South 47th Street, Suite 200
Omaha, NE 68105
PROJECT NO. 009-1287
SHEET NO. CS-07

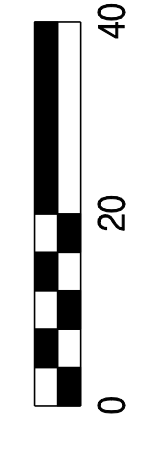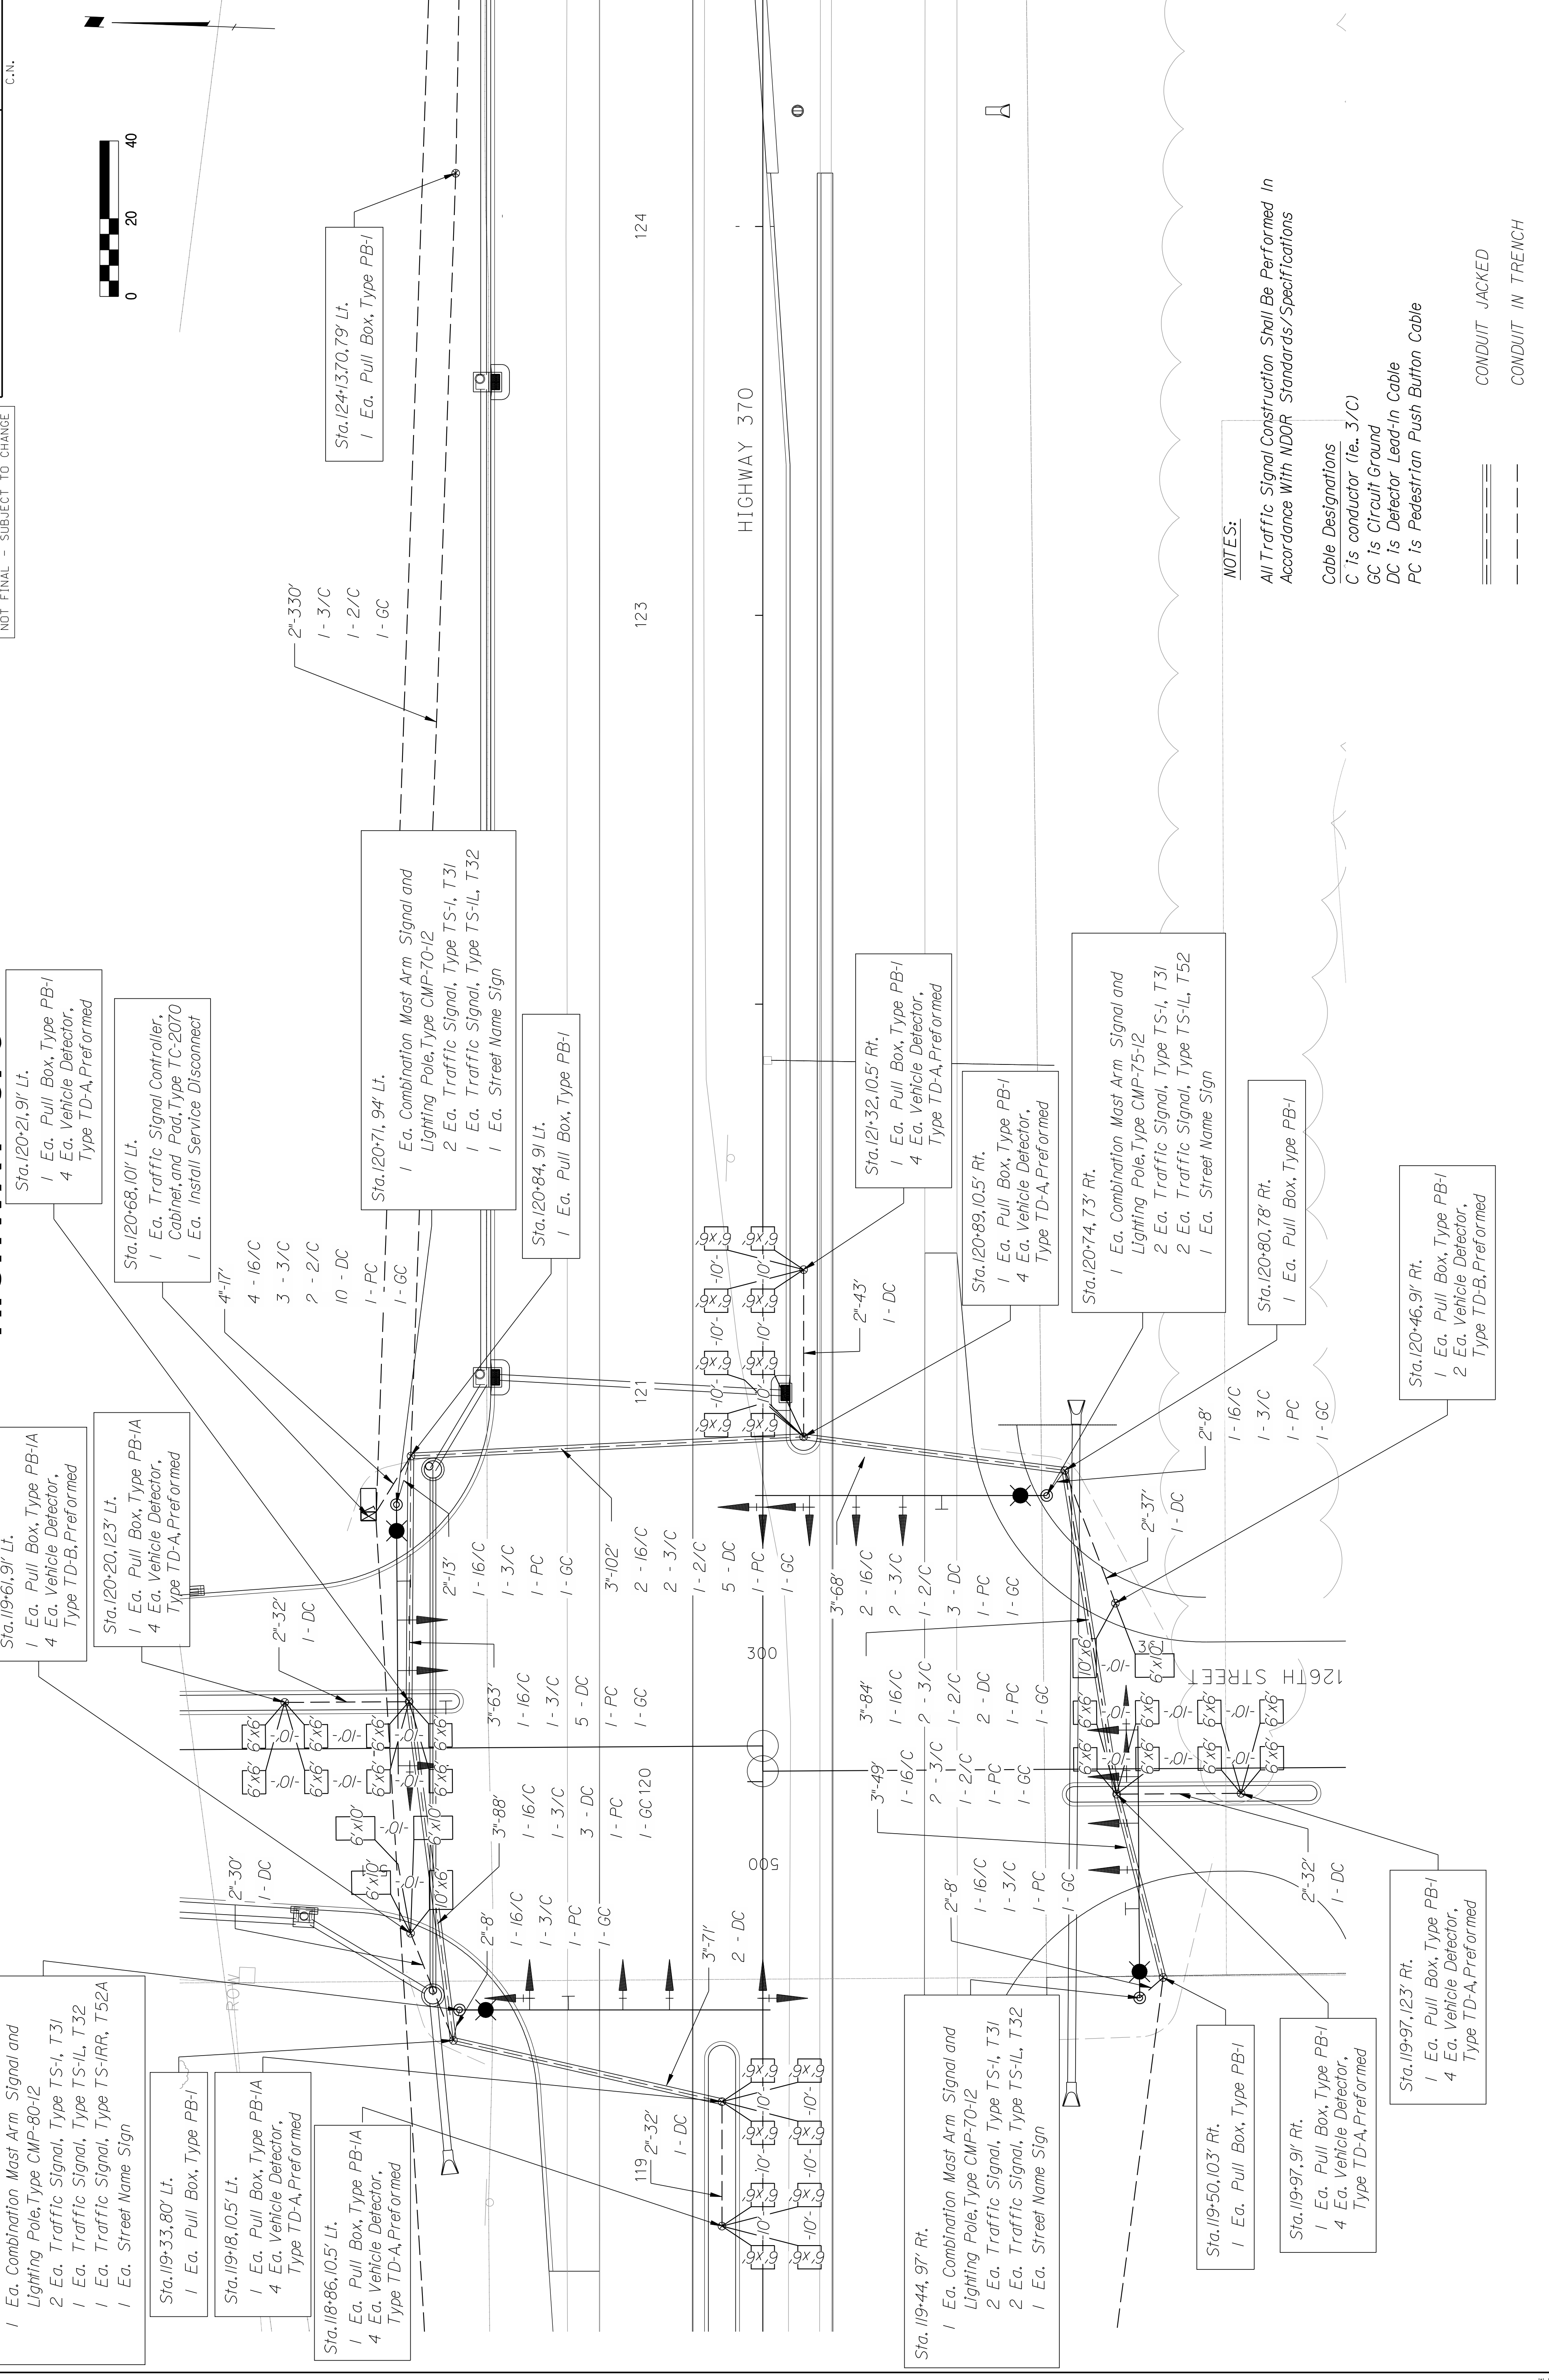

NOTES:

All Traffic Signal Construction Shall Be Performed In Accordance With NDOR Standards/Specifications

Cable Designations

C is Conductor (i.e., 3/C)

GC is Circuit Ground

DC is Detector Lead-In Cable

PC is Pedestrian Push Button Cable

=====
CONDUIT JACKED

CONDUIT IN TRENCH